
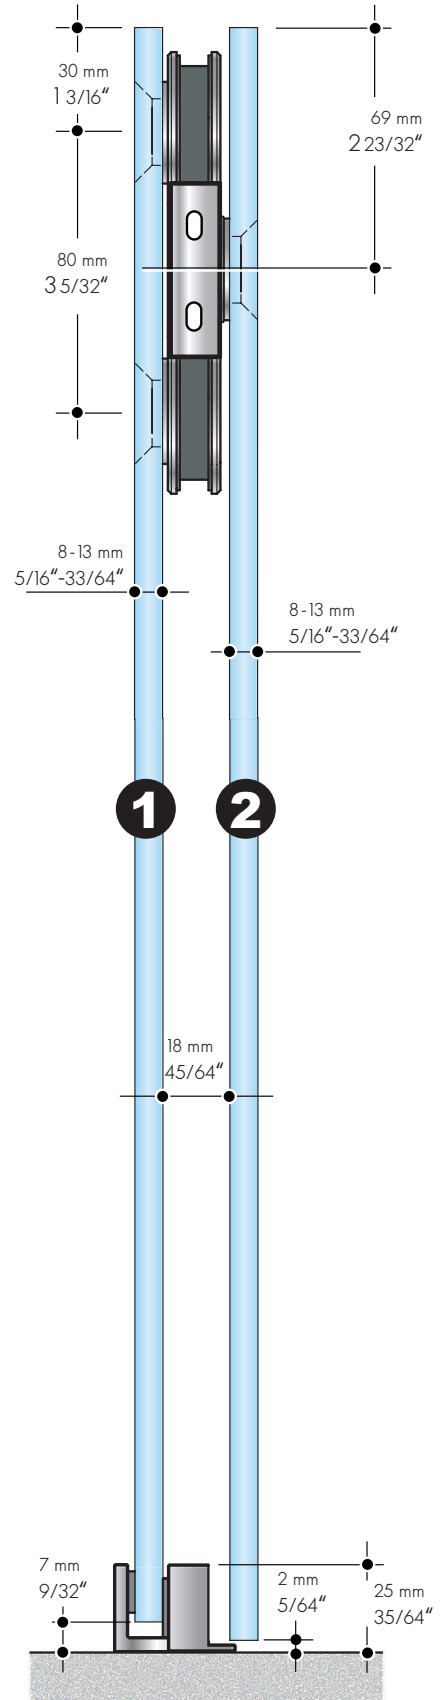


URBAN Edge | Flat Track System

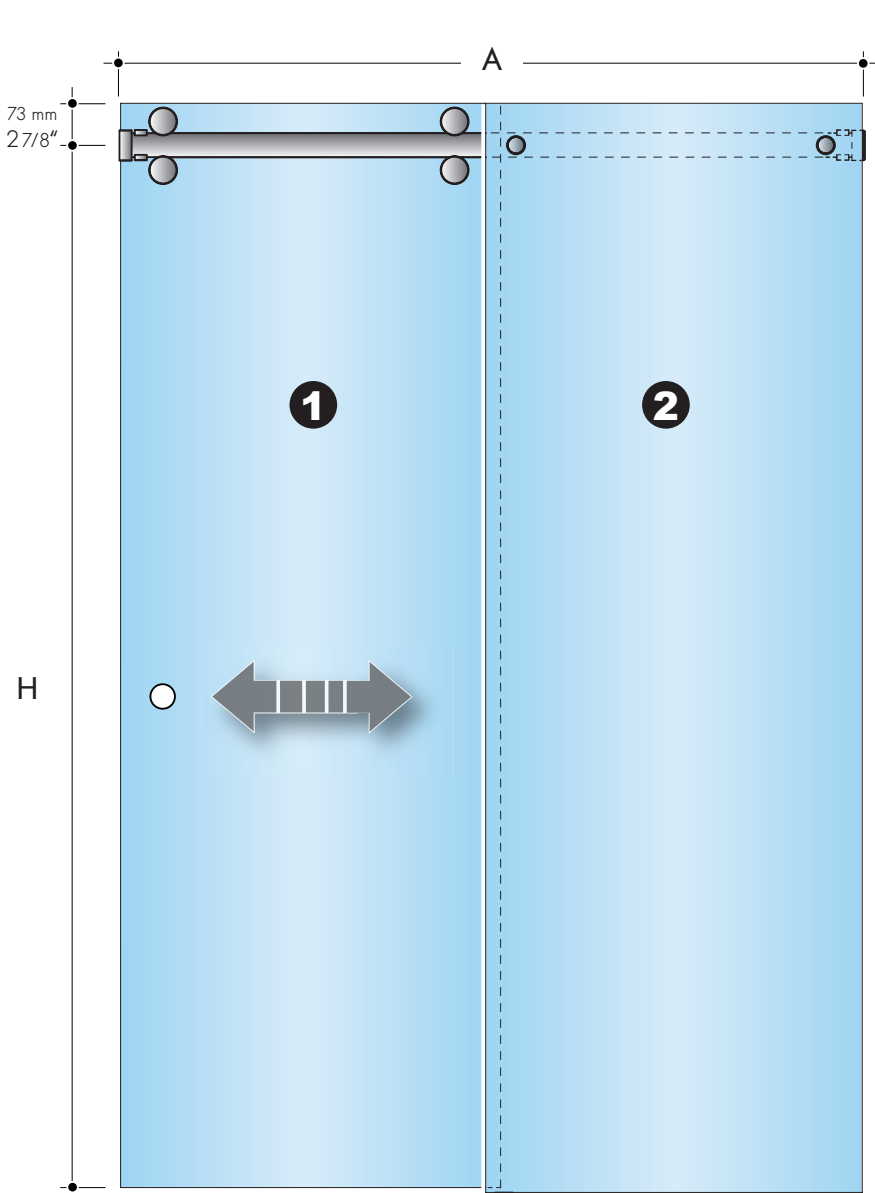

A = DLO-W (day light opening-width)
 L = track rail length
 TB = sliding glass panel width
 FGB = fixed glass panel width
 DB = clear opening width

standard length:

A	L	TB	FGB	DB
48"	46 5/8"	24 7/16"	24 13/16"	22 7/16"
60"	59 7/16"	30 13/16"	31 3/16"	28 13/16"
72"	71 7/16"	36 13/16"	37 3/16"	35 1/4"

